


PIANTA PIANO PRIMO

NOTE:
- prevedere celle frigorifere, magazzino e preparazione
colazioni di piano terra
- prevedere grigliati a pavimento

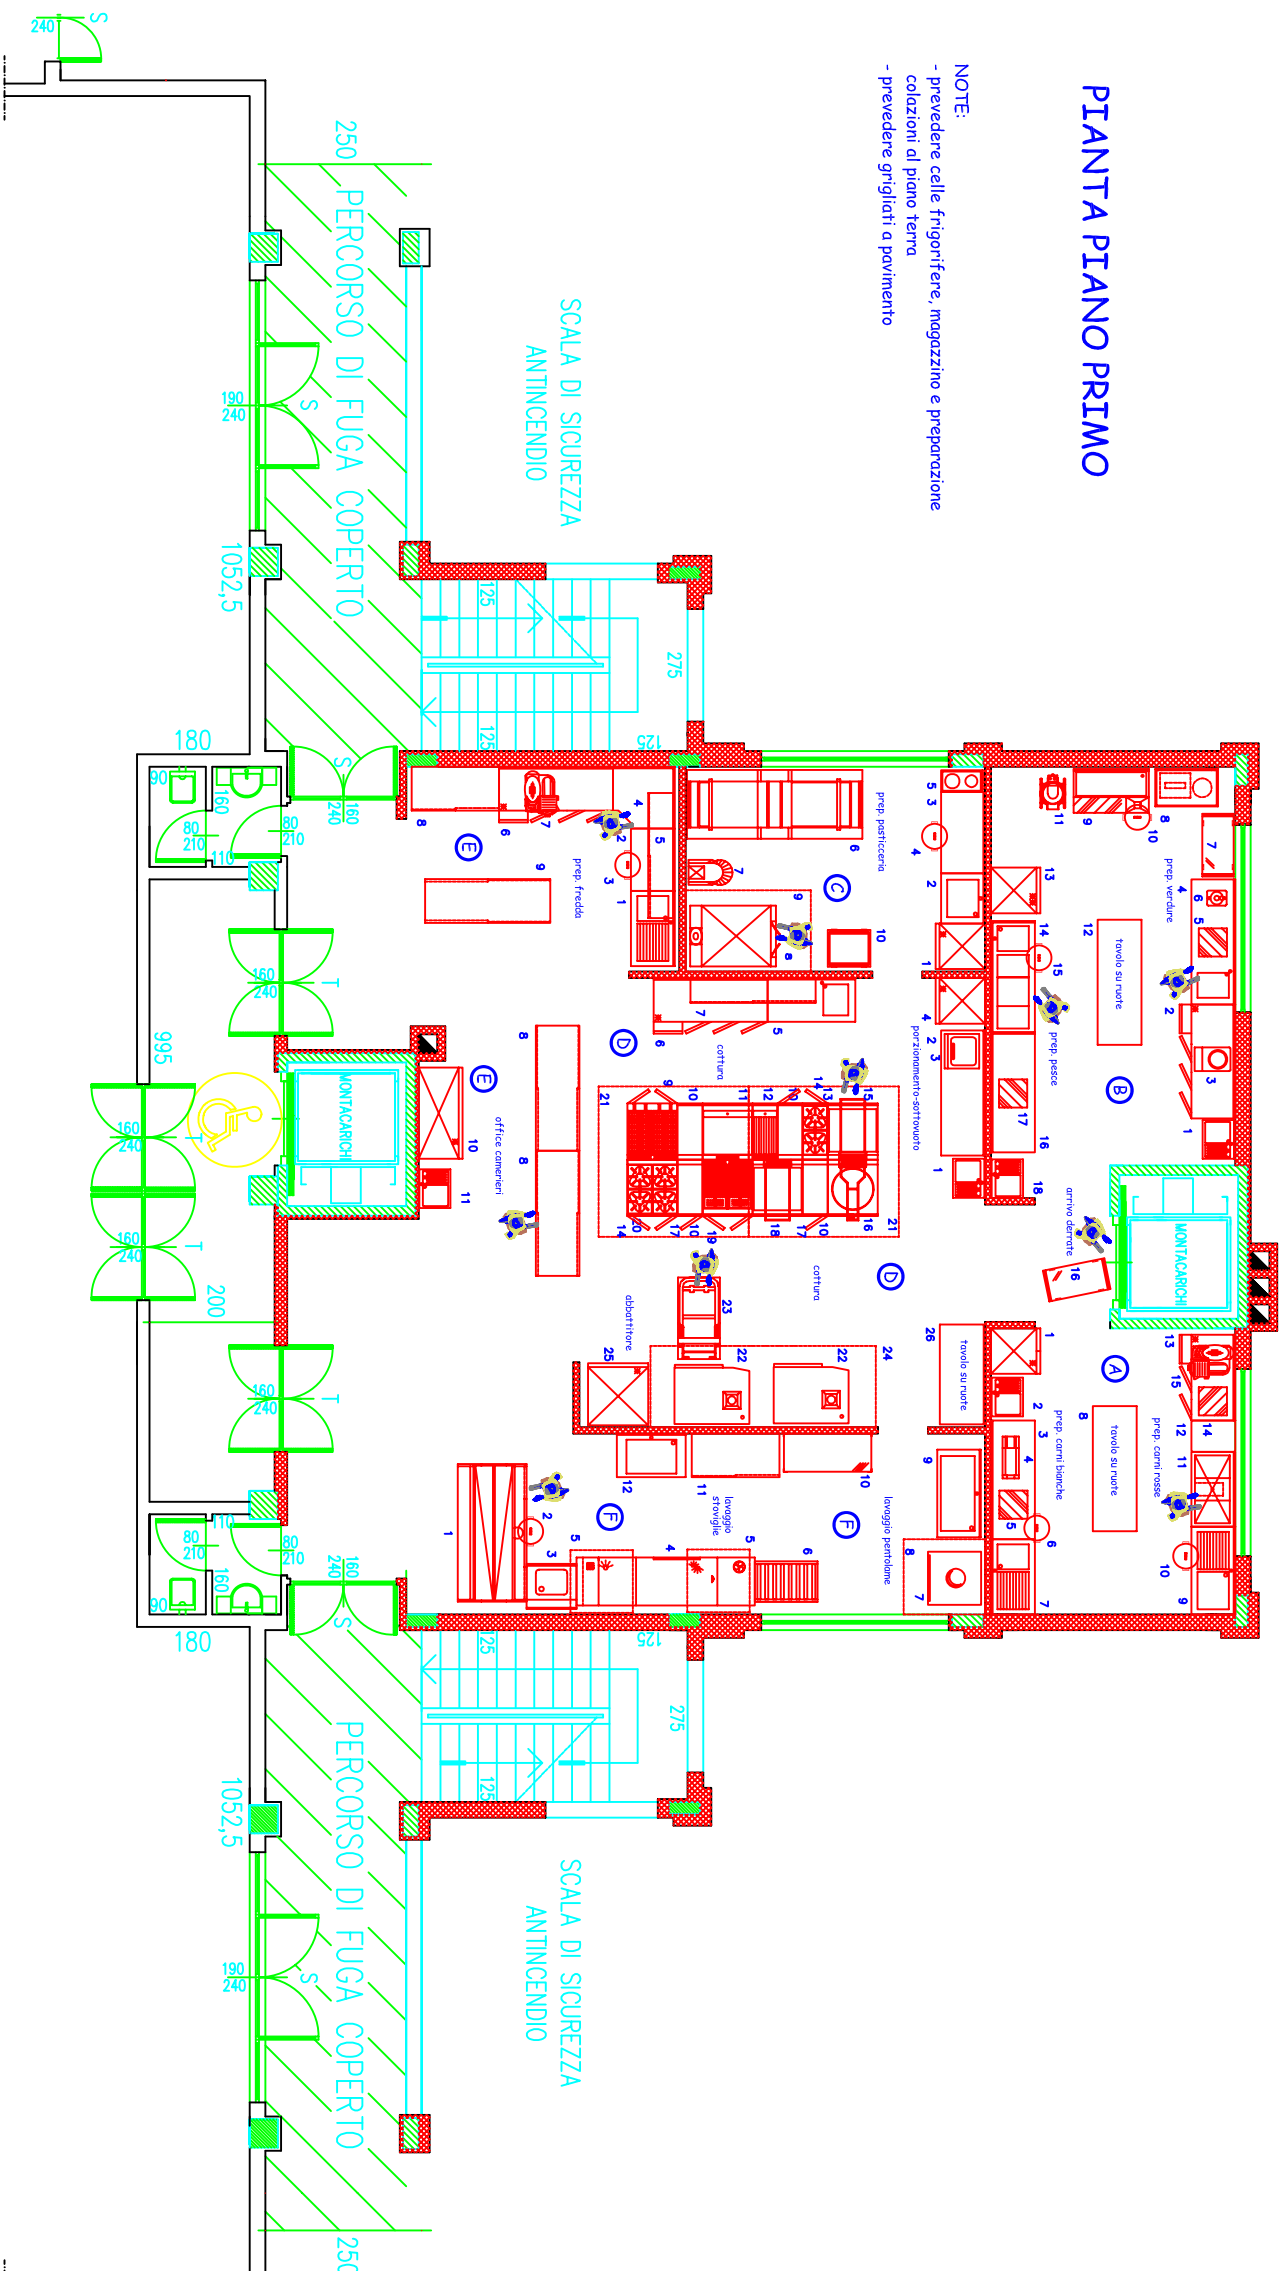

